

11'x7'x5' (ID) Vault with Floor

SS120-51107
L1208-4848

PRODUCT INFORMATION

11'x7'x5' (ID)

UTILITY VAULT

Vault = 21,300 #

Lid = 6,100 #

*design may vary

SPECIFICATIONS

MEETS ASTM C858 & C857

RATING: NON-TRAFFIC

CONCRETE TO BE 4,000 PSI
@ 28 DAYS

REINFORCING STEEL MEETS
ASTM A 615

10" STEPS ON 12" CENTERS

**BUTYL SEALANT MEETING ASTM
C 990 TO BE USED ON JOINTS**

ACCESS HATCH SHALL BE
FABRICATED WITH 1/4"
ALUMINUM DIAMOND PLATE
DESIGNED TO SUPPORT 300 psf
48"x48" FRAME OPENING
EQUIPPED WITH: SLAM LOCK,
FLUSH MOUNT LIFT HANDLE,
HOLD-OPEN ARM, SS HARDWARE
AND HINGES

**PENETRATIONS SIZE AND LOCATION VARY PER JOB
CALL FOR ADDITIONAL SPECS**



DRAWING INFORMATION

Drawn By: JJG

Drawn By: SSG
Checked By: ARL


Revision:

Date: 6/19/2025

APPROVED BY:

print:

sign:

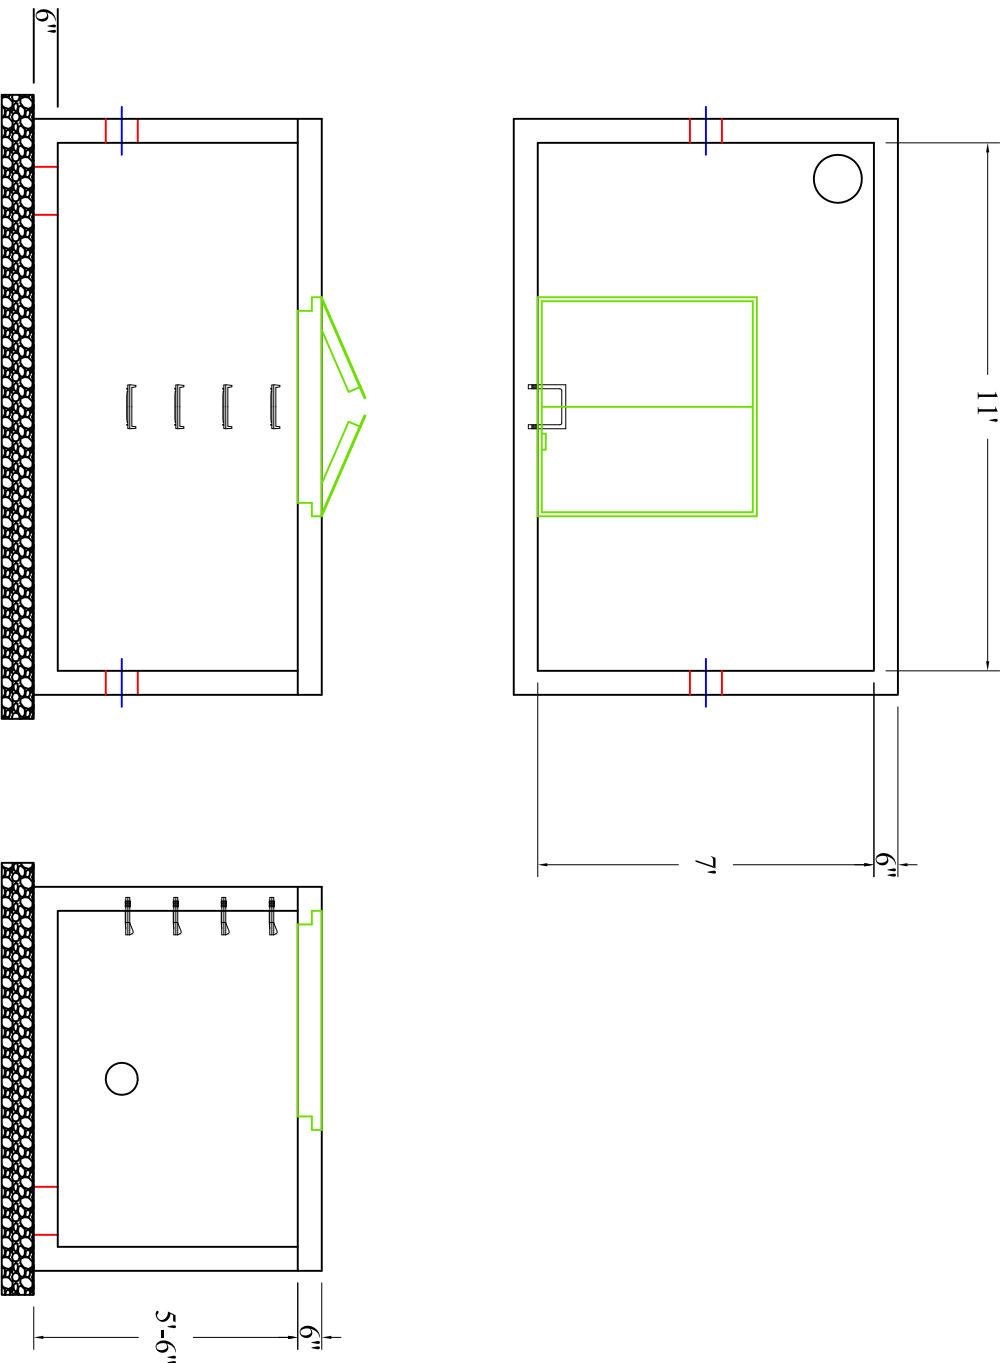

Scale: 1/4" = 1'



BARTOW PRECAST

770.382.4462

sales@bartowprecast.com

www.bartowprecast.com